



DEPARTMENT OF REGULATORY AND ECONOMIC RESOURCES (RER)  
BOARD AND CODE ADMINISTRATION DIVISION

## NOTICE OF ACCEPTANCE (NOA)

MIAMI-DADE COUNTY  
PRODUCT CONTROL SECTION  
11805 SW 26 Street, Room 208  
Miami, Florida 33175-2474  
T (786) 315-2590 F (786) 315-2599  
[www.miamidade.gov/economy](http://www.miamidade.gov/economy)

Kaycan  
1 Memorial Drive.  
Richford, VT 05476

**SCOPE:** This NOA is being issued under the applicable rules and regulations governing the use of construction materials. The documentation submitted has been reviewed and accepted by Miami-Dade County RER-Product Control Section to be used in Miami Dade County and other areas where allowed by the Authority Having Jurisdiction (AHJ).

This NOA shall not be valid after the expiration date stated below. The Miami-Dade County Product Control Section (In Miami Dade County) and/or the AHJ (in areas other than Miami Dade County) reserve the right to have this product or material tested for quality assurance purposes. If this product or material fails to perform in the accepted manner, the manufacturer will incur the expense of such testing and the AHJ may immediately revoke, modify, or suspend the use of such product or material within their jurisdiction. RER reserves the right to revoke this acceptance, if it is determined by Miami-Dade County Product Control Section that this product or material fails to meet the requirements of the applicable building code. This product is approved as described herein, and has been designed to comply with the Florida Building Code, including the High Velocity Hurricane Zone.

### DESCRIPTION: Model SP-600 16" Aluminum Vented Soffit

**APPROVAL DOCUMENT:** Drawing No. KAY0003, titled "SP-600 16" Aluminum Soffit – Vented", sheets 1 through 4 of 4, dated 12/27/2011, with revision 2 dated 03/17/2015, prepared by the manufacturer, signed and sealed by Robert J. Amoroso, P.E., bearing the Miami-Dade County Product Control revision stamp with the Notice of Acceptance number and expiration date by the Miami-Dade County Product Control Section.

### MISSILE IMPACT RATING: None

**LABELING:** Each piece shall bear a permanent label marked at not more than 4' o.c. with the manufacturer's name or logo, Pointe-Claire, QC, Canada and following statement: "Miami-Dade County Product Control Approved", per FBC 1710.9.2 and 1710.9.3.

**RENEWAL** of this NOA shall be considered after a renewal application has been filed and there has been no change in the applicable building code negatively affecting the performance of this product.

**TERMINATION** of this NOA will occur after the expiration date or if there has been a revision or change in the materials, use, and/or manufacture of the product or process. Misuse of this NOA as an endorsement of any product, for sales, advertising or any other purposes shall automatically terminate this NOA. Failure to comply with any section of this NOA shall be cause for termination and removal of NOA.

**ADVERTISEMENT:** The NOA number preceded by the words Miami-Dade County, Florida, and followed by the expiration date may be displayed in advertising literature. If any portion of the NOA is displayed, then it shall be done in its entirety.

**INSPECTION:** A copy of this entire NOA shall be provided to the user by the manufacturer or its distributors and shall be available for inspection at the job site at the request of the Building Official. This NOA revises NOA # 12-0124.04 and consists of this page 1 and evidence page E-1, as well as approval document mentioned above.

The submitted documentation was reviewed by Carlos M. Utrera, P.E.



*[Signature]*  
108/20/2015

NOA No. 15-0612.15  
Expiration Date: June 01, 2016  
Approval Date: August 27, 2015  
Page 1

**NOTICE OF ACCEPTANCE: EVIDENCE SUBMITTED**

**A. DRAWINGS**

1. Drawing No. **KAY0003**, titled "SP-600 16" Aluminum Soffit – Vented", sheets 1 through 4 of 4, dated 12/27/2011, with revision 3 dated 03/17/2015, prepared by the manufacturer, signed and sealed by Robert J. Amoruso, P.E.

**B. TESTS** *"Submitted under NOA # 05-0802.03"*

1. Test report of Cyclic Load Pressure Test per TAS 203 and test report of Uniform Static Load Test per TAS 202 on Aluminum Soffit SP-600 prepared by Architectural Testing, Test Report No. **55982.02-122-18**, dated 07/18/2005, signed and sealed by S. M. Urich, P.E.
2. Test report of Tensile Test per ASTM E8 on Aluminum Vented Soffit, prepared by Architectural Testing, Test Report No. **55982.03-122-18**, dated 04/26/2005, signed and sealed by Joseph A. Reed, P.E.

**C. CALCULATIONS** *"Submitted under NOA # 12-0124.04"*

1. Anchor calculations prepared by PTC Product Design Group, LLC, dated 12/27/2011, signed and sealed by Robert J. Amoruso, P.E.  
  
*"Submitted under NOA # 05-0802.03"*
2. Anchor calculations prepared by H. R. Engineering, Inc., pages 1 through 3, dated 07/25/2005, signed and sealed by Allen N. Reeves, P.E.

**D. QUALITY ASSURANCE**


1. Miami-Dade Department of Regulatory and Economic Resources (RER)

**E. MATERIAL CERTIFICATIONS**

1. None.

**F. STATEMENTS**

1. Statement letter of code conformance to 5<sup>th</sup> edition (2014) FBC and of no financial interest, prepared by PTC Product Design Group, LLC, dated 03/17/2015, signed and sealed by Robert J. Amoruso, P.E.  
  
*"Submitted under NOA # 12-0124.04"*
2. Statement letter of code conformance to 2010 FBC and no financial interest, prepared by PTC Product Design Group, LLC, dated 01/19/2012, signed and sealed by Robert J. Amoruso, P.E.  
  
*"Submitted under NOA # 11-0325.03"*
3. Distributor agreement dated 04/25/2011.

  
08/20/2015

Carlos M. Utrera, P.E.  
Product Control Examiner  
NOA No. 15-0612.15  
Expiration Date: June 01, 2016  
Approval Date: August 27, 2015

KAYCAN BUILDING PRODUCTS
SP-600 16" ALUMINUM SOFFIT - VENTED
INSTALLATION ANCHORAGE DETAILS

GENERAL NOTES:

- 1. THIS PRODUCT HAS BEEN TESTED AND DESIGNED TO COMPLY WITH THE CURRENT EDITION OF THE FLORIDA BUILDING CODE (FBC) - BUILDING AND RESIDENTIAL VOLUMES INCLUDING THOSE SECTIONS OF THE FBC PERTAINING TO THE HIGH VELOCITY HURRICANE ZONE (HVHZ) AT THE DESIGN PRESSURE(S) STATED HEREIN. THE PRODUCT WAS TESTED TO TAS-202 AND TAS-203. IMPACT TESTING TO TAS-201 IS NOT REQUIRED FOR SOFFIT. STRUCTURAL TEST RESULTS BASED ON TAS 202 WERE DIVIDED BY 1.5 AS REQUIRED BY THE CURRENT EDITION OF THE FBC - BUILDING AND RESIDENTIAL VOLUMES.
- 2. THE PRODUCT DETAILS CONTAINED HEREIN ARE BASED UPON SIGNED AND SEALED ARCHITECTURAL TESTING REPORT #55982.02-122-18, INCLUDING ASSOCIATED LABORATORY STAMPED DRAWINGS.
- 3. ADEQUACY OF THE EXISTING STRUCTURAL CONCRETE, MASONRY AND WOOD FRAMING COMPRISING THE ATTACHMENT SUBSTRATE FOR THE SOFFIT SHALL BE DETERMINED TO BE CAPABLE OF WITHSTANDING AND TRANSFERRING APPLIED PRODUCT LOADS TO THAT STRUCTURE AND IS THE RESPONSIBILITY OF THE ARCHITECT OR ENGINEER OF RECORD FOR THE PROJECT.
- 4. OVERHANG RECEIVING ALUMINUM SOFFIT SHALL BE CHECKED FOR STRUCTURAL INADEQUACY, CRACKS OR DEFECTS THAT SHALL BE ELIMINATED.
- 5. INSTALLATION OF SOFFIT ACCESSORIES AND ACCESSORIES SUCH AS CORNER POSTS, STARTER STRIPS AND TRIM AROUND OPENINGS SHALL BE DONE IN ACCORDANCE WITH THE CURRENT EDITION OF THE FLORIDA BUILDING CODE - BUILDING AND RESIDENTIAL VOLUMES AND THE MANUFACTURER'S INSTRUCTIONS.
- 6. SITE CONDITIONS THAT DEVIATE FROM THE DETAILS OF THIS DRAWING REQUIRE FURTHER ENGINEERING EVALUATION BY A LICENSED ENGINEER OR REGISTERED ARCHITECT.
- 7. LABELED IN ACCORDANCE WITH THE CURRENT EDITION OF THE FLORIDA BUILDING CODE - BUILDING AND RESIDENTIAL VOLUMES .
- 8. SOFFIT NET FREE AREA IN ACCORDANCE WITH THE CURRENT EDITION OF THE FLORIDA BUILDING CODE - BUILDING AND RESIDENTIAL VOLUMES .
- 8.1. 9.7 SQ INCH/LINEAL FT.

INSTALLATION NOTES:

- 1. ANCHORS SHALL BE THE TYPE, SIZE, EMBEDMENT AND EDGE DISTANCE SHOWN HEREIN FOR RESPECTIVE SUBSTRATE.
- 2. INSTALLATION ANCHORS SHALL BE AS SHOWN ON THE "BATTEN INSTALLATION" AND "SOFFIT INSTALLATION" SECTIONS ON SHEETS 3 AND 4.
- 3. MINIMUM EMBEDMENT AND EDGE DISTANCE EXCLUDE WALL FINISHES (INCLUDING BUT NOT LIMITED TO STUCCO, FOAM, BRICK VENEER AND SIDING).
- 4. FOR INSTALLATION OF BATTEN TO WOOD STRUCTURE USE #8 x 3" WOOD SCREW OR #8 x 3" TAPPING SCREW. PLACE ONE SCREW PER LOCATION AND MAXIMUM 24" O.C. ALONG BATTEN LENGTH.
- 5. FOR INSTALLATION OF SOFFIT TO BATTEN USE 0.12" DIAMETER x 1-1/2" LONG SMOOTH, SCREW OR RING SHANK ROOFING NAIL WITH 3/8" DIAMETER HEAD.
- 6. ALL FASTENERS SHALL HAVE CORROSION RESISTANT COATINGS OR BE MADE OF CORROSION RESISTANT MATERIALS COMPATIBLE WITH THE SUBSTRATE MATERIALS.

ALUMINUM SOFFIT SPECIFICATIONS:

- 1. KAYCAN BUILDING PRODUCTS ALUMINUM SOFFIT IS MANUFACTURED BY ALUMINUM PRODUCTS, 3075 TRANS-CANADA HWY, POINTE-CLAIRE, QC H9R 1B4, CANADA.
- 2. SP-600 16" SOFFIT - VENTED
  - 2.1. MATERIAL: ALUMINUM 3004-H19
  - 2.2. WALL THICKNESS: 0.015"
  - 2.3. PANEL LENGTHS: 12' - 0" LONG
- 3. TRIM
  - 3.1 F-CHANNEL
    - 3.1.1 MATERIAL: ALUMINUM
    - 3.1.2 WALL THICKNESS: 0.022"
  - 3.2 FASCIA
    - 3.2.1 MATERIAL: ALUMINUM
    - 3.2.2 WALL THICKNESS: 0.022"



Table with 3 columns: ITEM, DESCRIPTION, MATERIAL. Rows include SP-600 16" VENTED SOFFIT, F-CHANNEL, 6" FASICA, 0.12" DIAMETER x 1-1/2" LONG ROOFING NAIL, #8 x 3" WOOD SCREW, and 2" x 2" WOOD BATTEN.

Table with 2 columns: SHEET, DESCRIPTION. Rows include GENERAL AND INSTALLATION NOTES, APPROVED SOFFIT PROFILE, SOFFIT INSTALLATION AND CROSS SECTION, and SOFFIT INSTALLATION SECTION.


Table with 2 columns: SOFFIT MODEL, DESIGN PRESSURE (PSF). Row includes SP-600 16" ALUM. VENTED SOFFIT W/F-CHANNEL with a design pressure of +55.0PSF/-35.0psf.

Project information block including PROJECT #414-0802, drawing title, date, and revision details.


Professional Engineer seal for Robert J. Amoroso, P.E., No. 49752, State of Florida, and a product revision stamp.

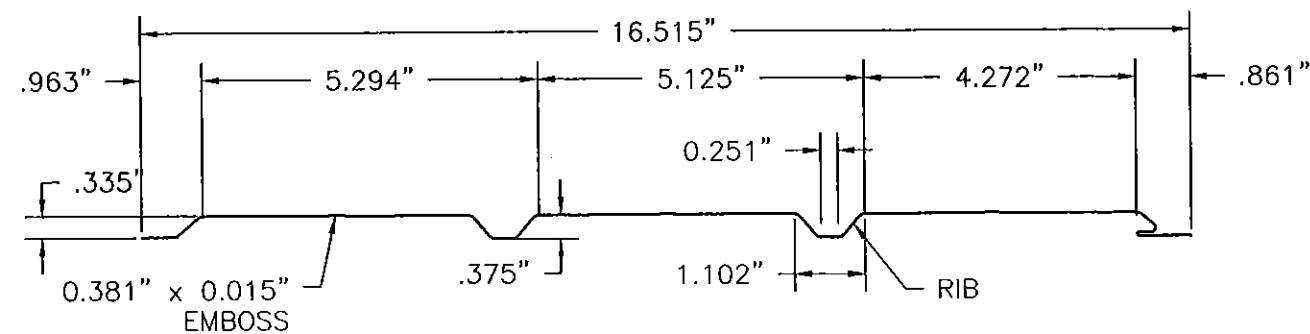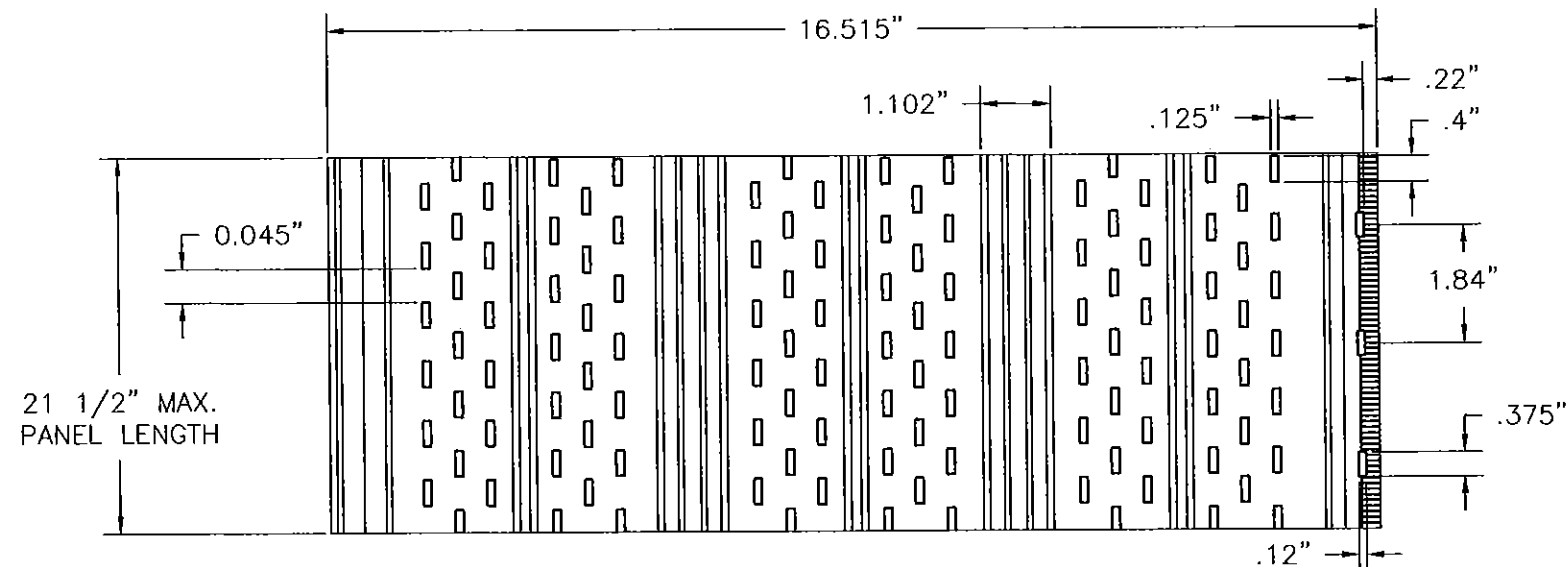


① SP-600 16" VENTED SOFFIT  
ALUMINUM 3004-H19 0.015" THICK

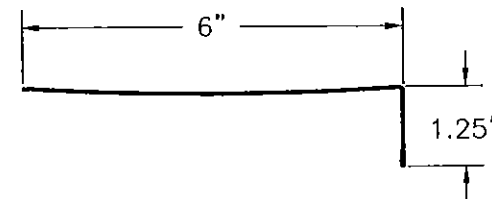

③ 6" FASCIA  
ALUMINUM 0.022" THICK

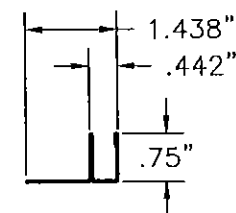

② F-CHANNEL  
ALUMINUM 0.022" THICK

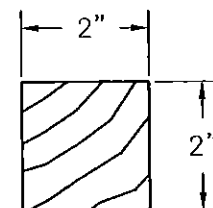

⑥ BATTEN  
WOOD

PROJECT #414-0802

REV	DESCRIPTION	DATE	BY
2	UPDATE TO THE 5TH (2014) EDITION OF THE FBC	3/17/15	RJA
1	PER EMAIL FROM DADE CO. DATED 3/19/12 & MARKED UP DWGS.	3/19/12	TJH

KAYCAN BUILDING PRODUCTS  
1 MEMORIAL DRIVE  
RICHFORD, VT 05476


TITLE: SP-600 16" ALUMINUM SOFFIT - VENTED  
APPROVED SOFFIT PROFILE AND COMPONENTS



DATE:	12/27/11
DRAWN BY:	TJH
SCALE:	N.T.S.
DRAWING NO:	KAY0003
REV:	2 OF 4



PRODUCT REVISED  
as complying with the Florida  
Building Code  
Acceptance No. **15-0612.15**  
Expiration Date **06/01/2016**  
By *[Signature]*  
Miami Dade Product Control

Robert J. Amoroso, P.E.  
Florida P.E. No. 49752

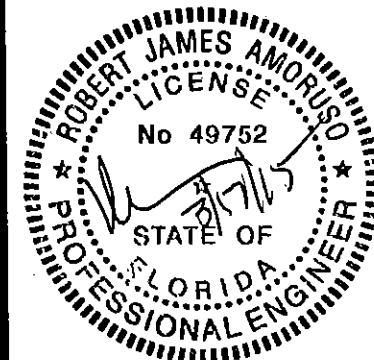

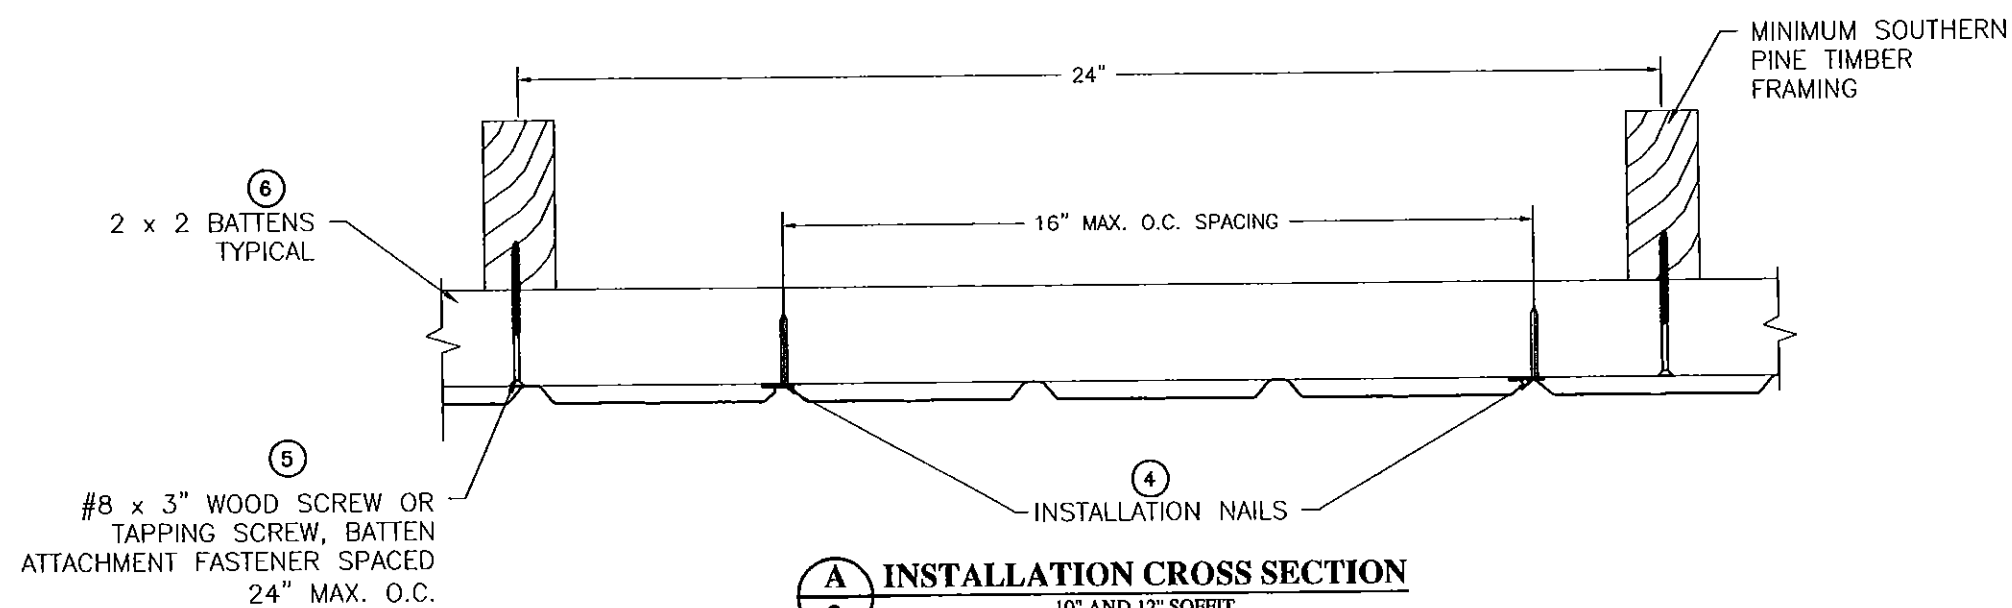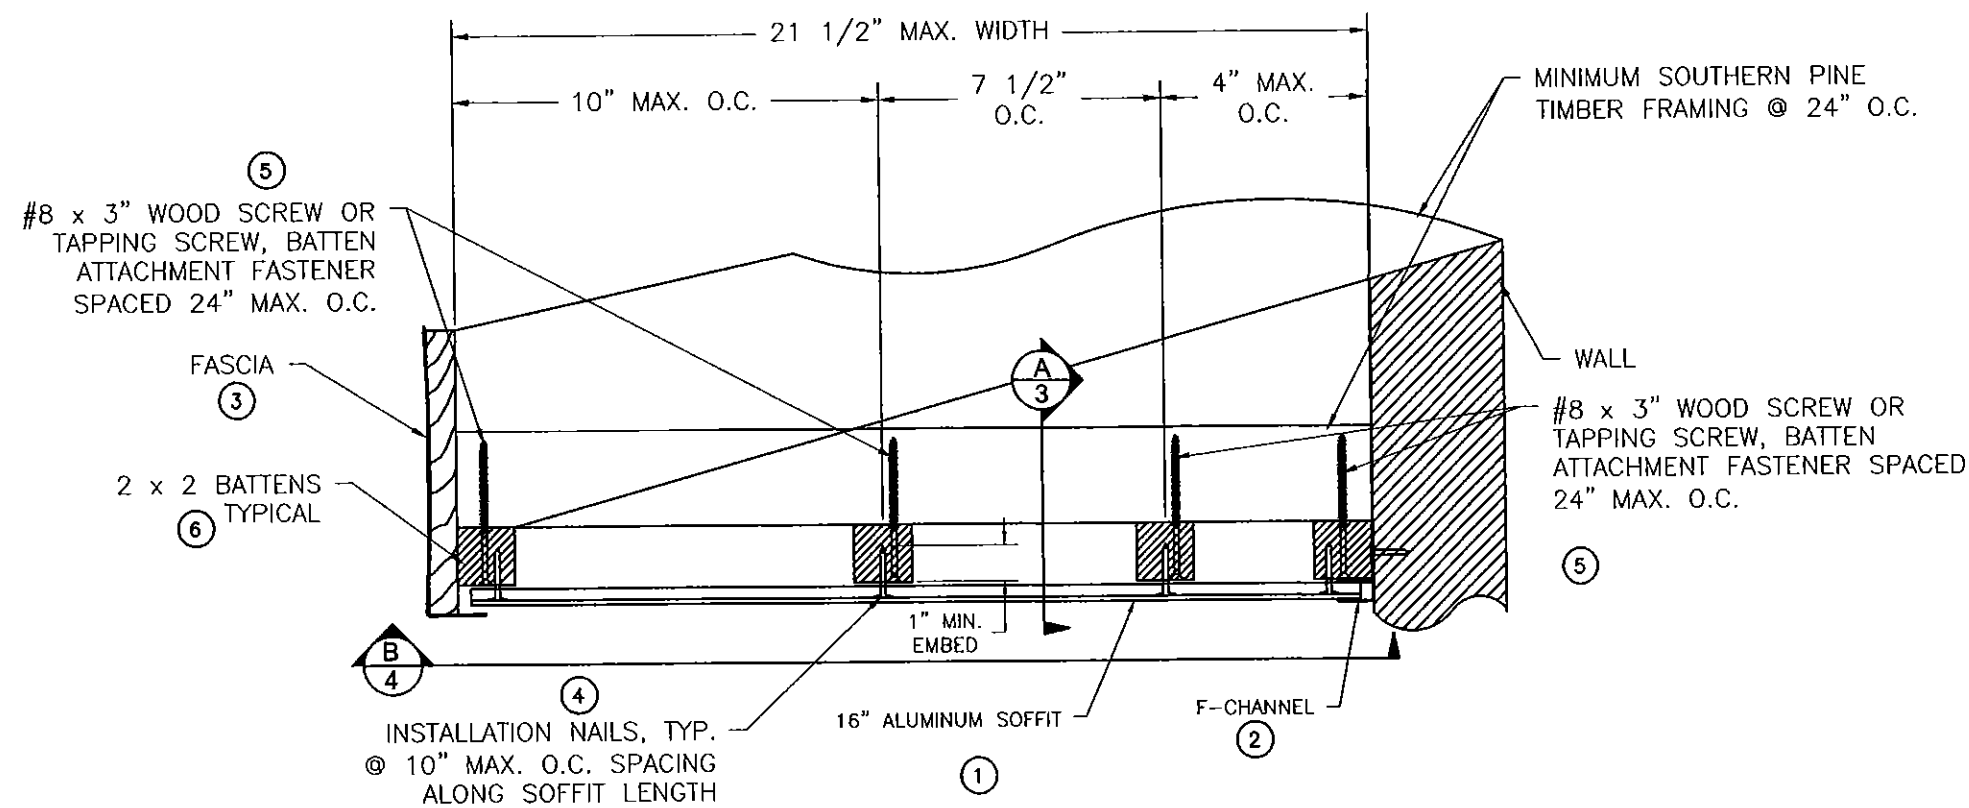

**A**  
**3** **INSTALLATION CROSS SECTION**  
10" AND 12" SOFFIT

PROJECT #414-0802

REV	DESCRIPTION	DATE	BY
2	UPDATE TO THE 5TH (2014) EDITION OF THE FBC	3/17/15	RJA
1	PER EMAIL FROM DADE CO. DATED 3/19/12 & MARKED UP DWGS.	3/19/12	TJH

KAYCAN BUILDING PRODUCTS  
1 MEMORIAL DRIVE  
RICHMOND, VT 05476


TITLE: SP-600 16" ALUMINUM SOFFIT - VENTED  
SOFFIT INSTALLATION


DATE:	12/27/11
DRAWN BY:	TJH
SCALE:	N.T.S.
REV:	2
DRAWING NO:	KAY0003
SHEET:	3 OF 4

PREPARED BY: **PFC**  
P.T.C. LLC  
P.O. Box 520775  
Longwood, FL 32752-0775  
Phone: 321.860.1788  
Fax: 321.860.1789  
Email: info@pfc-vent.com

PRODUCT REVISED  
to comply with the Florida  
Building Code  
Acceptance No. 15-0612.15  
Expiration Date 06/01/2016  
By *[Signature]*  
Miami Made Product Control

Robert J. Amoruso, P.E.  
Florida P.E. No. 49752

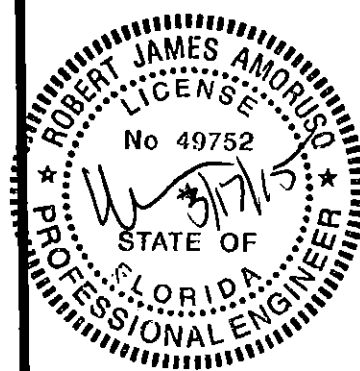

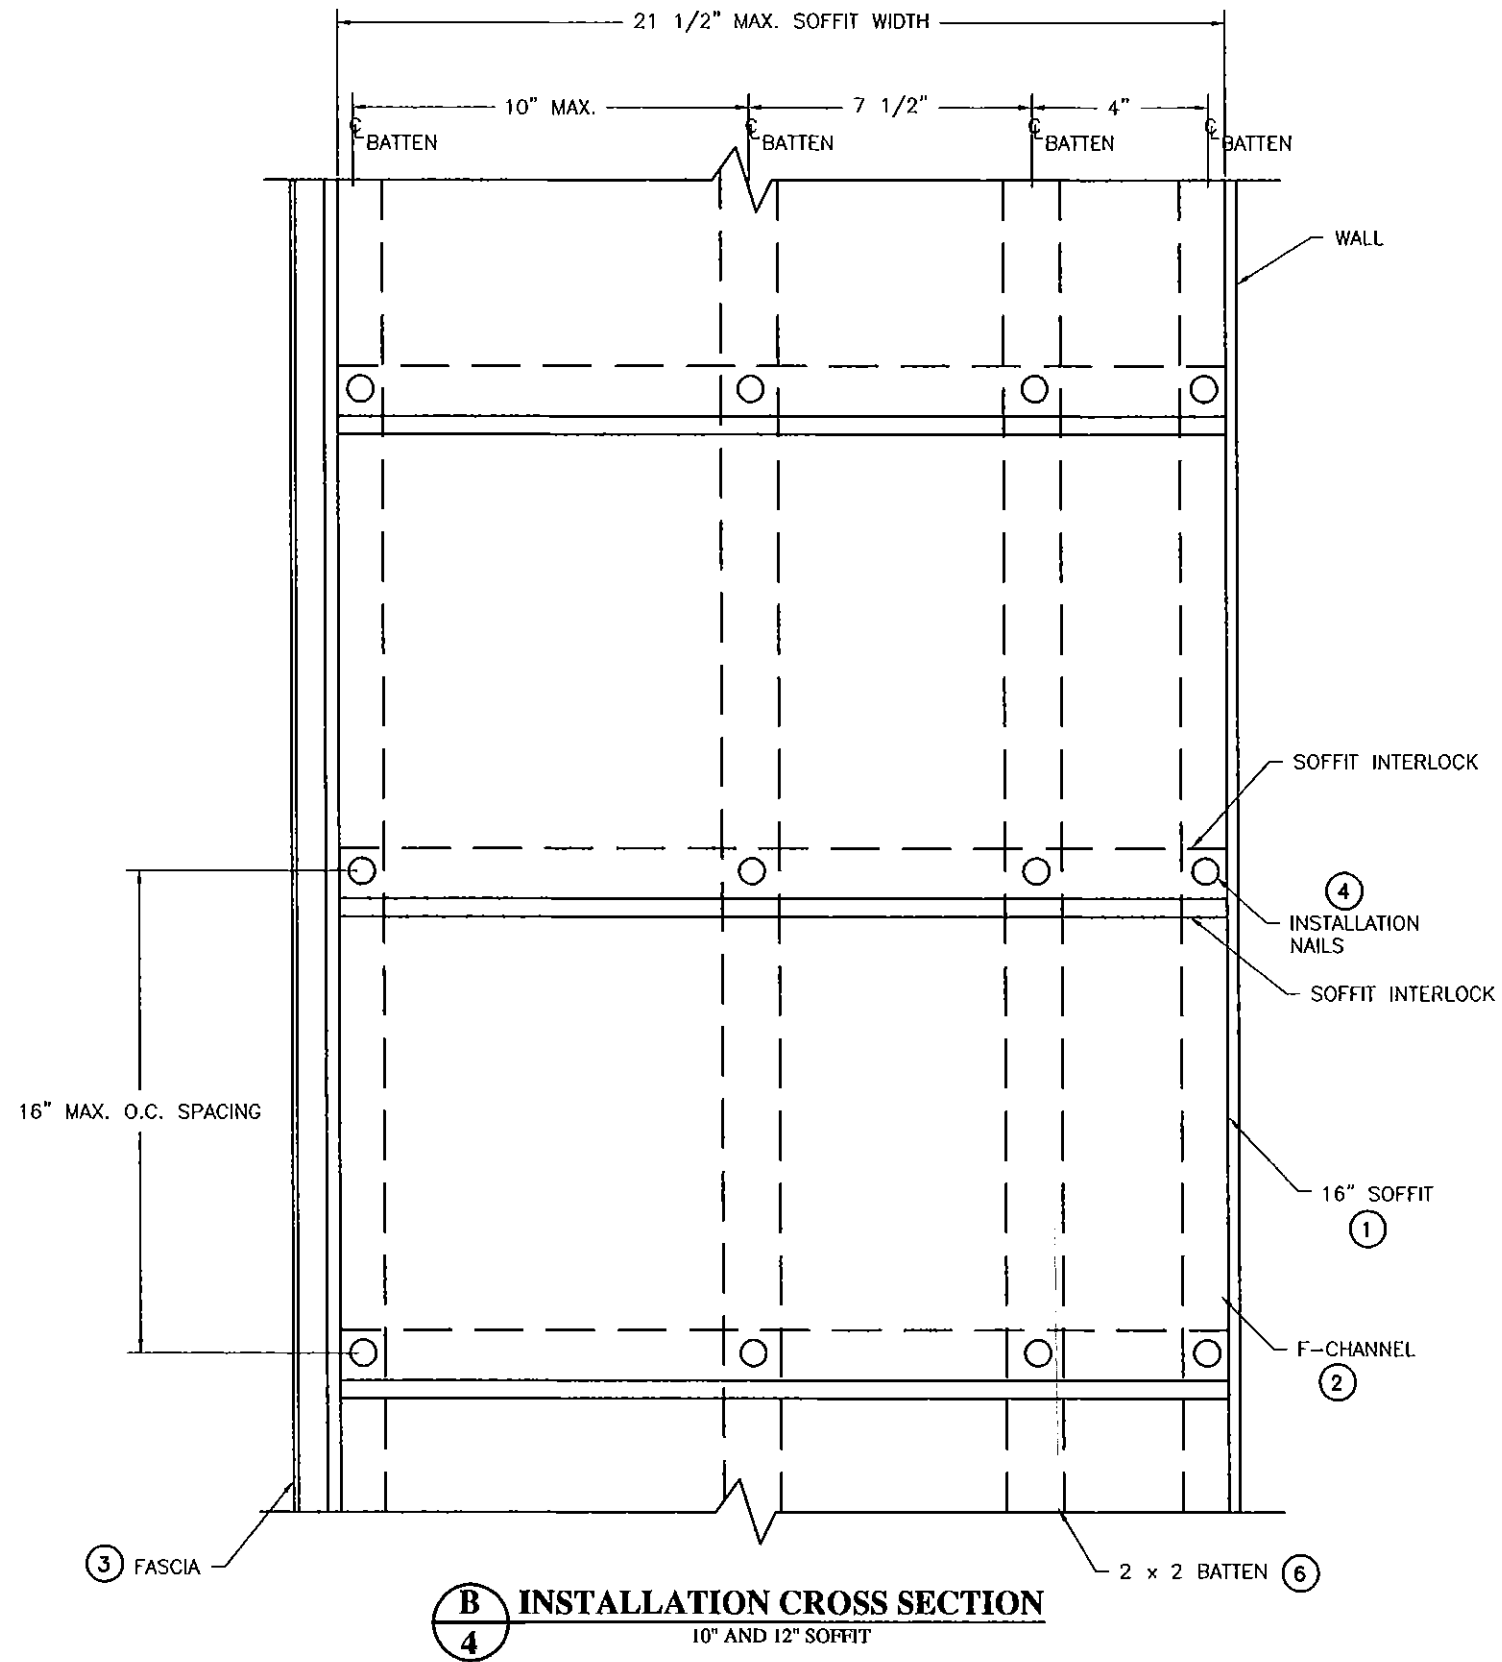


PROJECT #414-0802

REV	DESCRIPTION	DATE	BY
2	UPDATE TO THE 5TH (2014) EDITION OF THE FBC	3/17/15	RJA
1	PER EMAIL FROM DADE CO. DATED 3/19/12 & MARKED UP DWGS.	3/19/12	TJH

KAYCAN BUILDING PRODUCTS  
1 MEMORIAL DRIVE  
RICHFORD, VT 05476

TITLE: SP-600 16" ALUMINUM SOFFIT - VENTED  
SOFFIT INSTALLATION SECTION

DATE:	12/27/11
DRAWN BY:	TJH
SCALE:	N.T.S.
DRAWING NO.:	KAY0003
REV:	4 OF 4
SHEET:	2

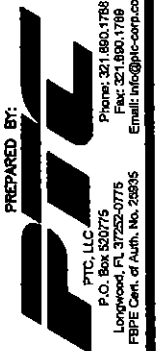

PRODUCT REVISED  
to comply with the Florida  
Building Code  
Acceptance No. 15-0612-15  
Expiration Date 06/01/2016  
By *[Signature]*  
Miami Head Product Control

Robert J. Amoroso, P.E.  
Florida P.E. No. 49752

